


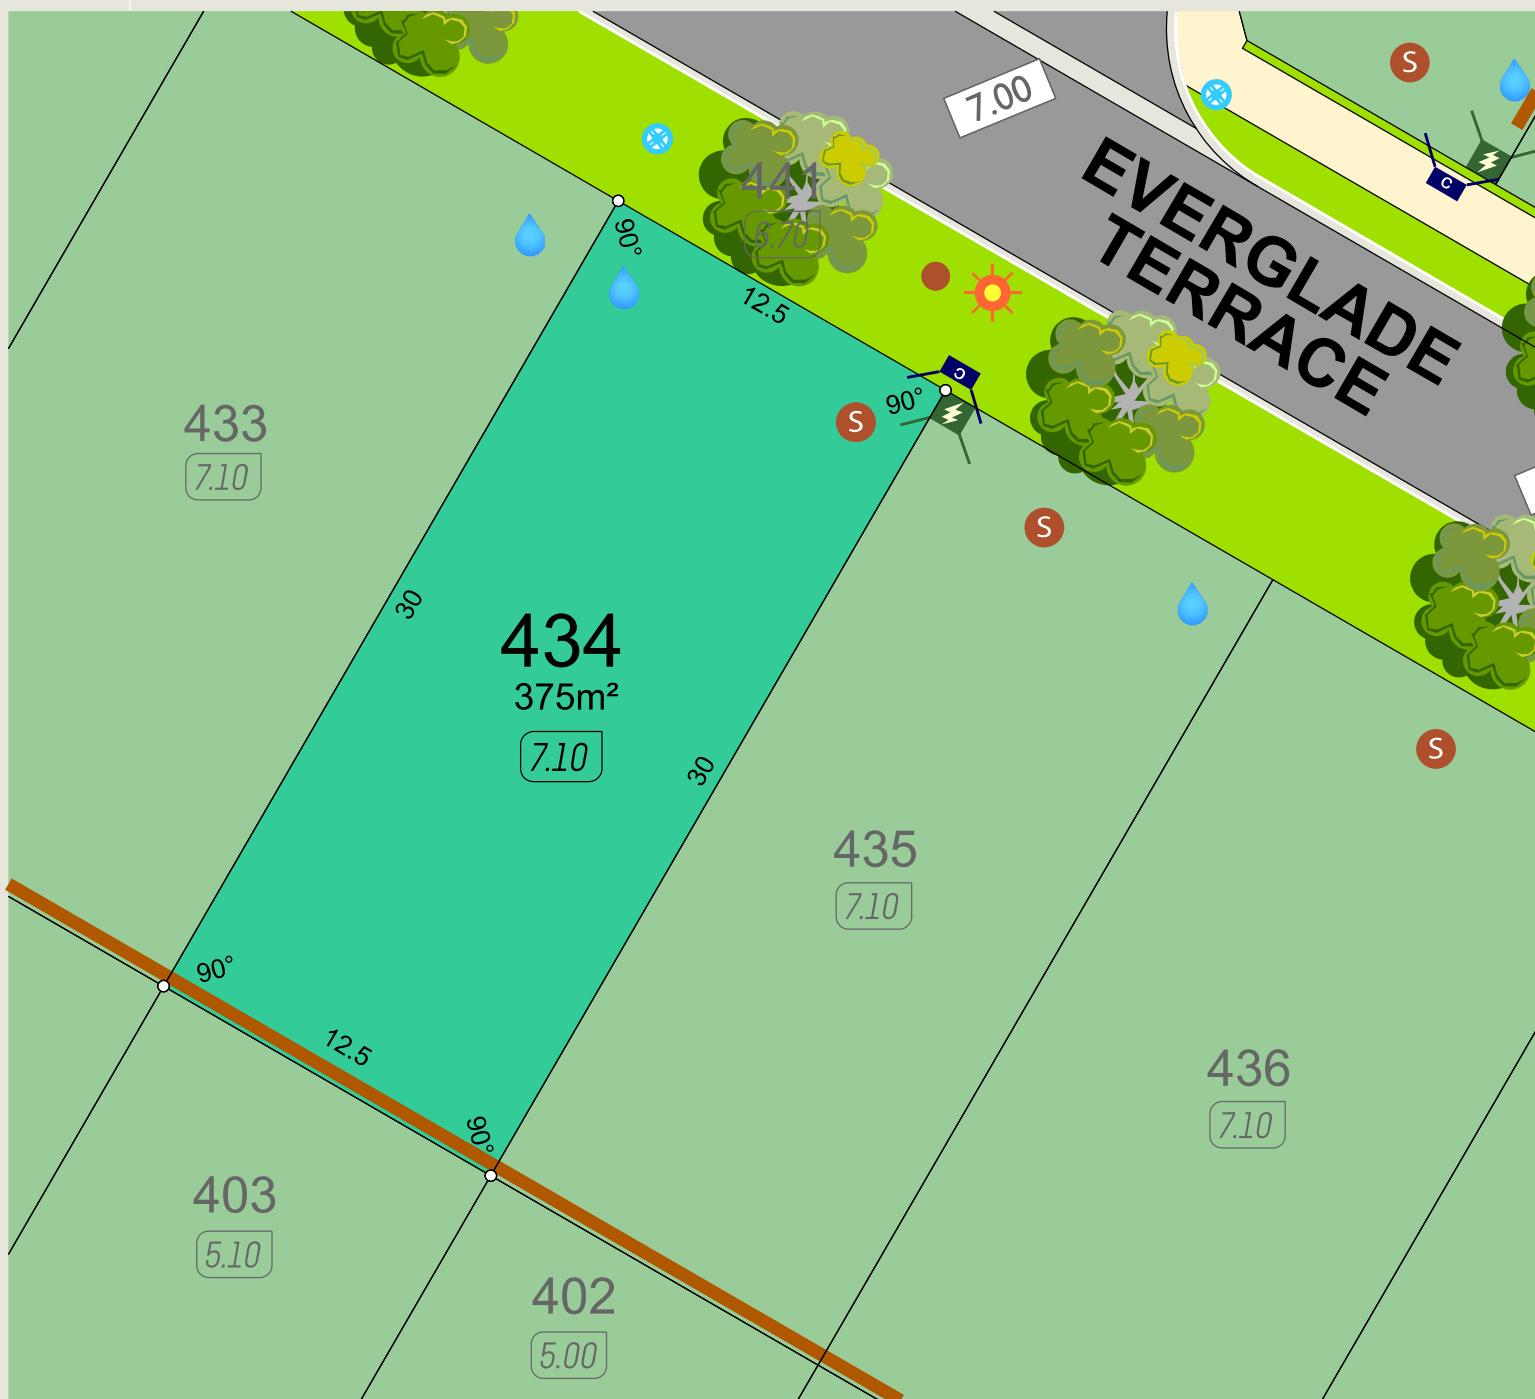

kennedy bay



- power connection
- transformer site
- drainage; manhole, gullies
- water; hydrant, valve, house connection
- sewer; manhole, house connection

- comms connection
- street tree location
- retaining wall
- lot level
- garage locations

- footpath
- road levels
- street light

- BAL - 12.5
- BAL - 19
- BAL - 29

SCALE 1:250


T 6365 4620 E info@parcelproperty.com.au kennedybay.com.au

parcel.

*Terms and conditions apply - Whilst every care has been taken with the preparation of these particulars, which are believed to be correct, they are in no way warranted by the selling agent or its clients in whole or in part and should not be construed as forming part of any contract. Any intending purchasers are advised to make necessary enquiries to satisfy themselves on all matters in this respect. All areas and dimensions are subject to survey. *Full retail prices are as advertised. The promotional advertised price includes an incentive as noted as either a land rebate or builder incentive or other. Any rebate is only applicable on selected lots and is paid at settlement.



kennedy bay

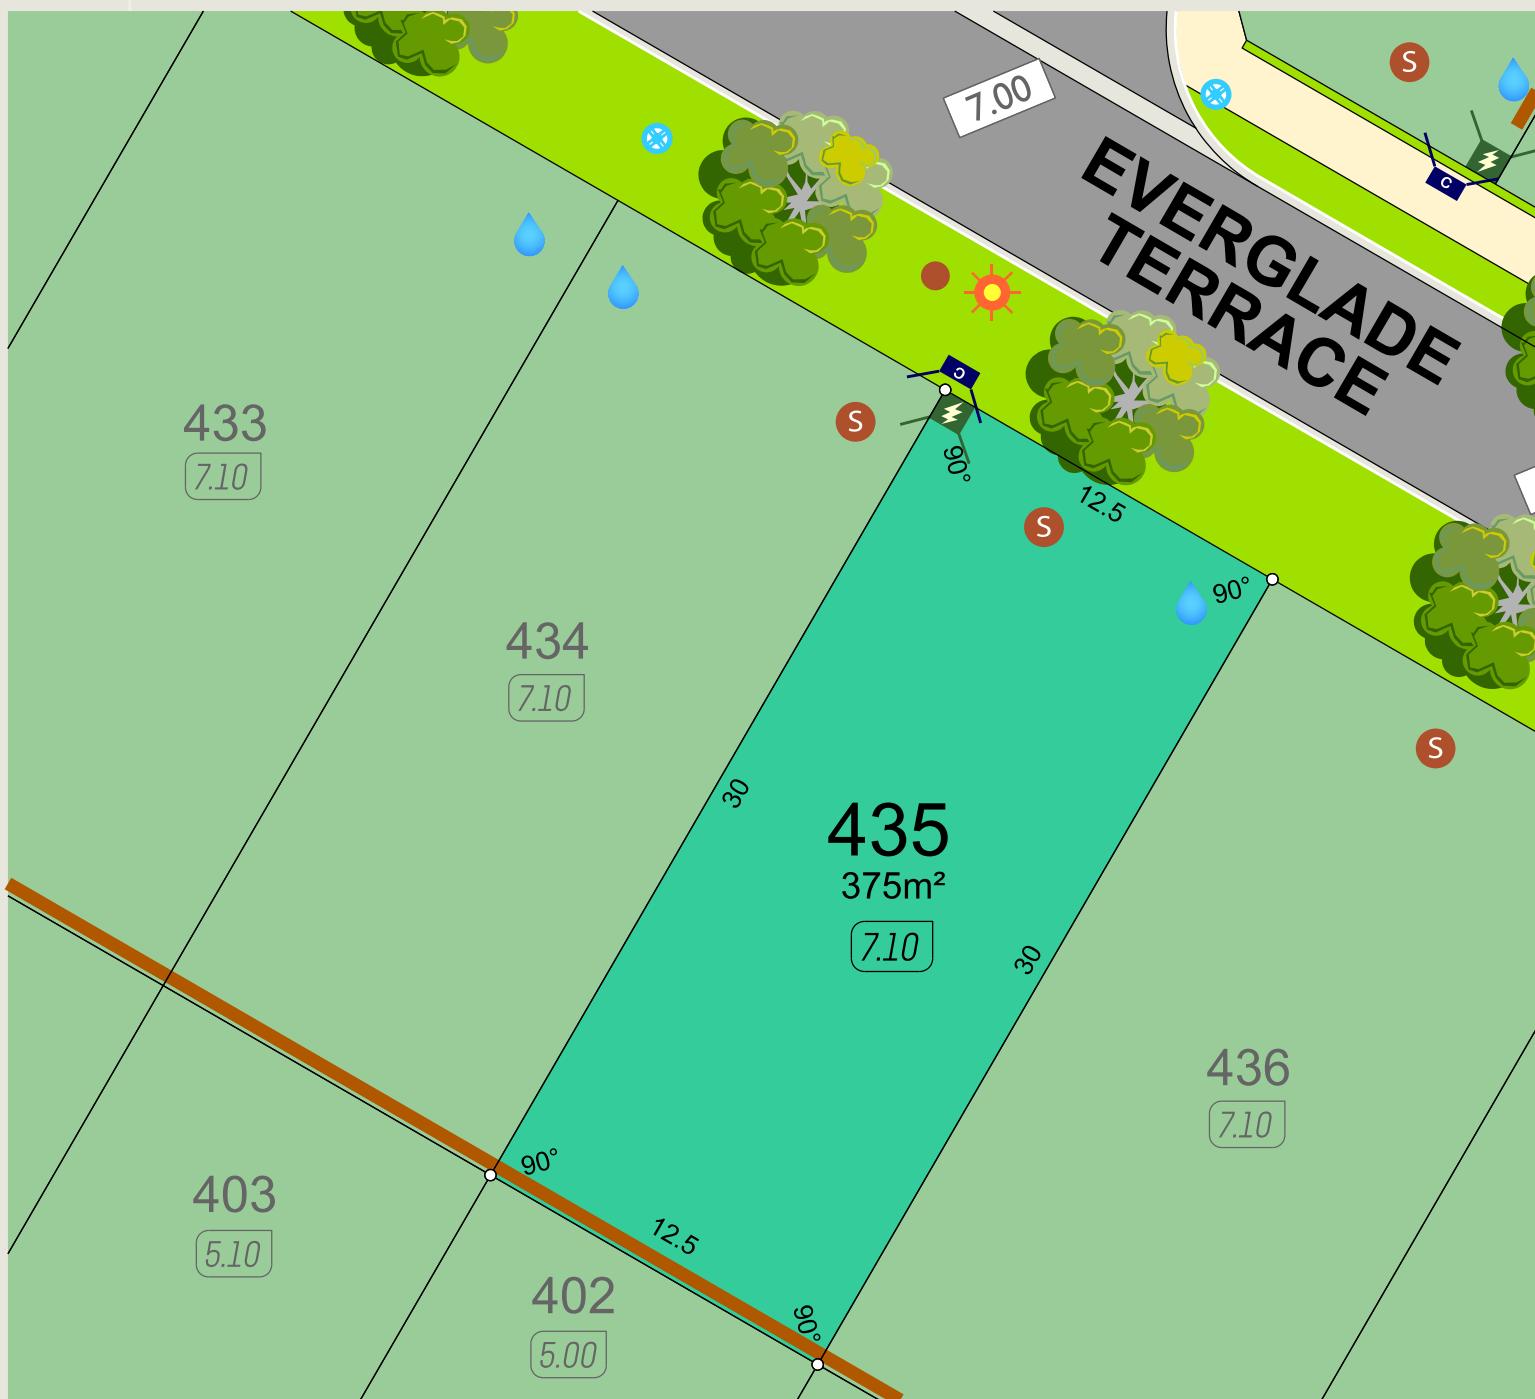

- power connection
- transformer site
- drainage; manhole, gullies
- water; hydrant, valve, house connection
- sewer; manhole, house connection

- comms connection
- street tree location
- retaining wall
- lot level
- garage locations

- footpath
- road levels
- street light

- BAL - 12.5
- BAL - 19
- BAL - 29

SCALE 1:250 5m


T 6365 4620 E info@parcelproperty.com.au kennedybay.com.au

parcel.

***Terms and conditions apply** - Whilst every care has been taken with the preparation of these particulars, which are believed to be correct, they are in no way warranted by the selling agent or its clients in whole or in part and should not be construed as forming part of any contract. Any intending purchasers are advised to make necessary enquiries to satisfy themselves on all matters in this respect. All areas and dimensions are subject to survey. *Full retail prices are as advertised. The promotional advertised price includes an incentive as noted as either a land rebate or builder incentive or other. Any rebate is only applicable on selected lots and is paid at settlement.



kennedy bay

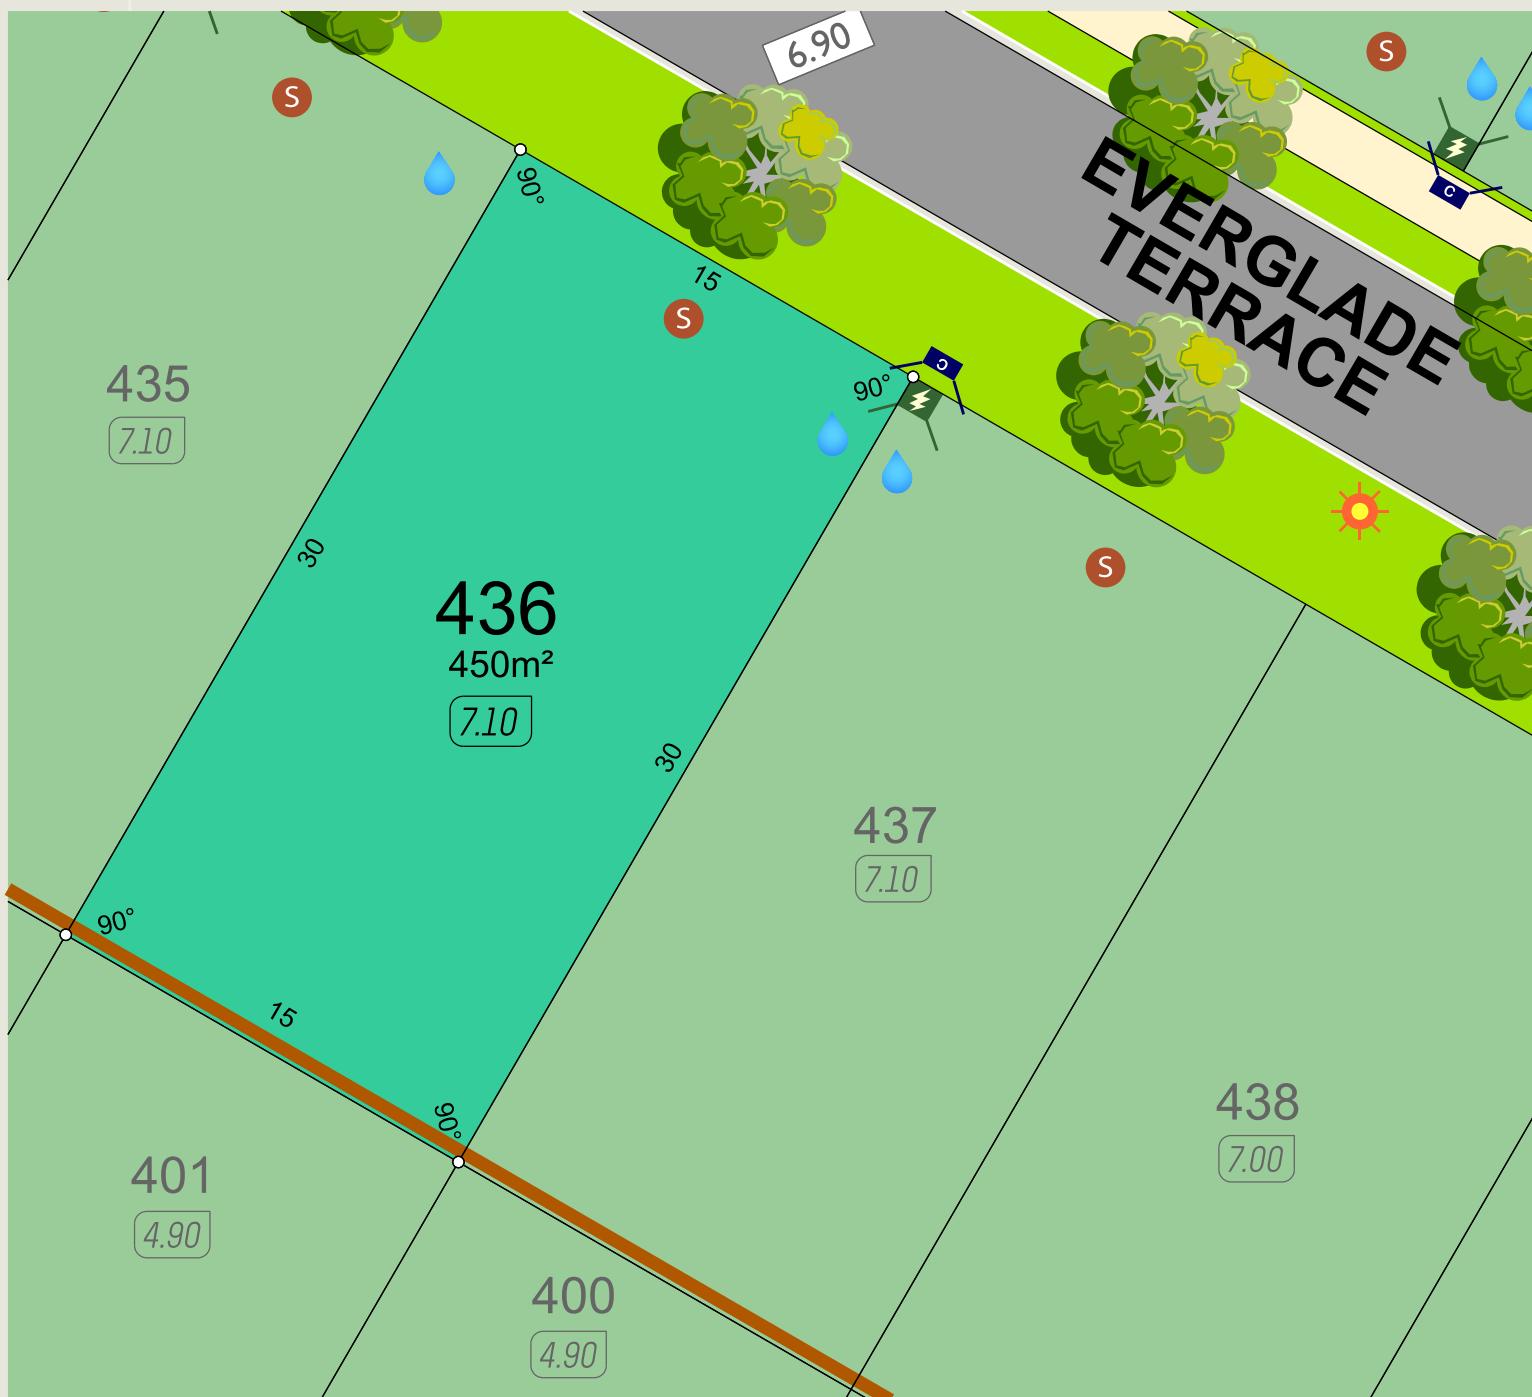

- power connection
- transformer site
- drainage; manhole, gullies
- water; hydrant, valve, house connection
- sewer; manhole, house connection

- comms connection
- street tree location
- retaining wall
- lot level
- garage locations

- footpath
- road levels
- street light

- BAL - 12.5
- BAL - 19
- BAL - 29

SCALE 1:250 5m


T 6365 4620 E info@parcelproperty.com.au kennedybay.com.au

parcel.

***Terms and conditions apply** - Whilst every care has been taken with the preparation of these particulars, which are believed to be correct, they are in no way warranted by the selling agent or its clients in whole or in part and should not be construed as forming part of any contract. Any intending purchasers are advised to make necessary enquiries to satisfy themselves on all matters in this respect. All areas and dimensions are subject to survey. *Full retail prices are as advertised. The promotional advertised price includes an incentive as noted as either a land rebate or builder incentive or other. Any rebate is only applicable on selected lots and is paid at settlement.



kennedy bay

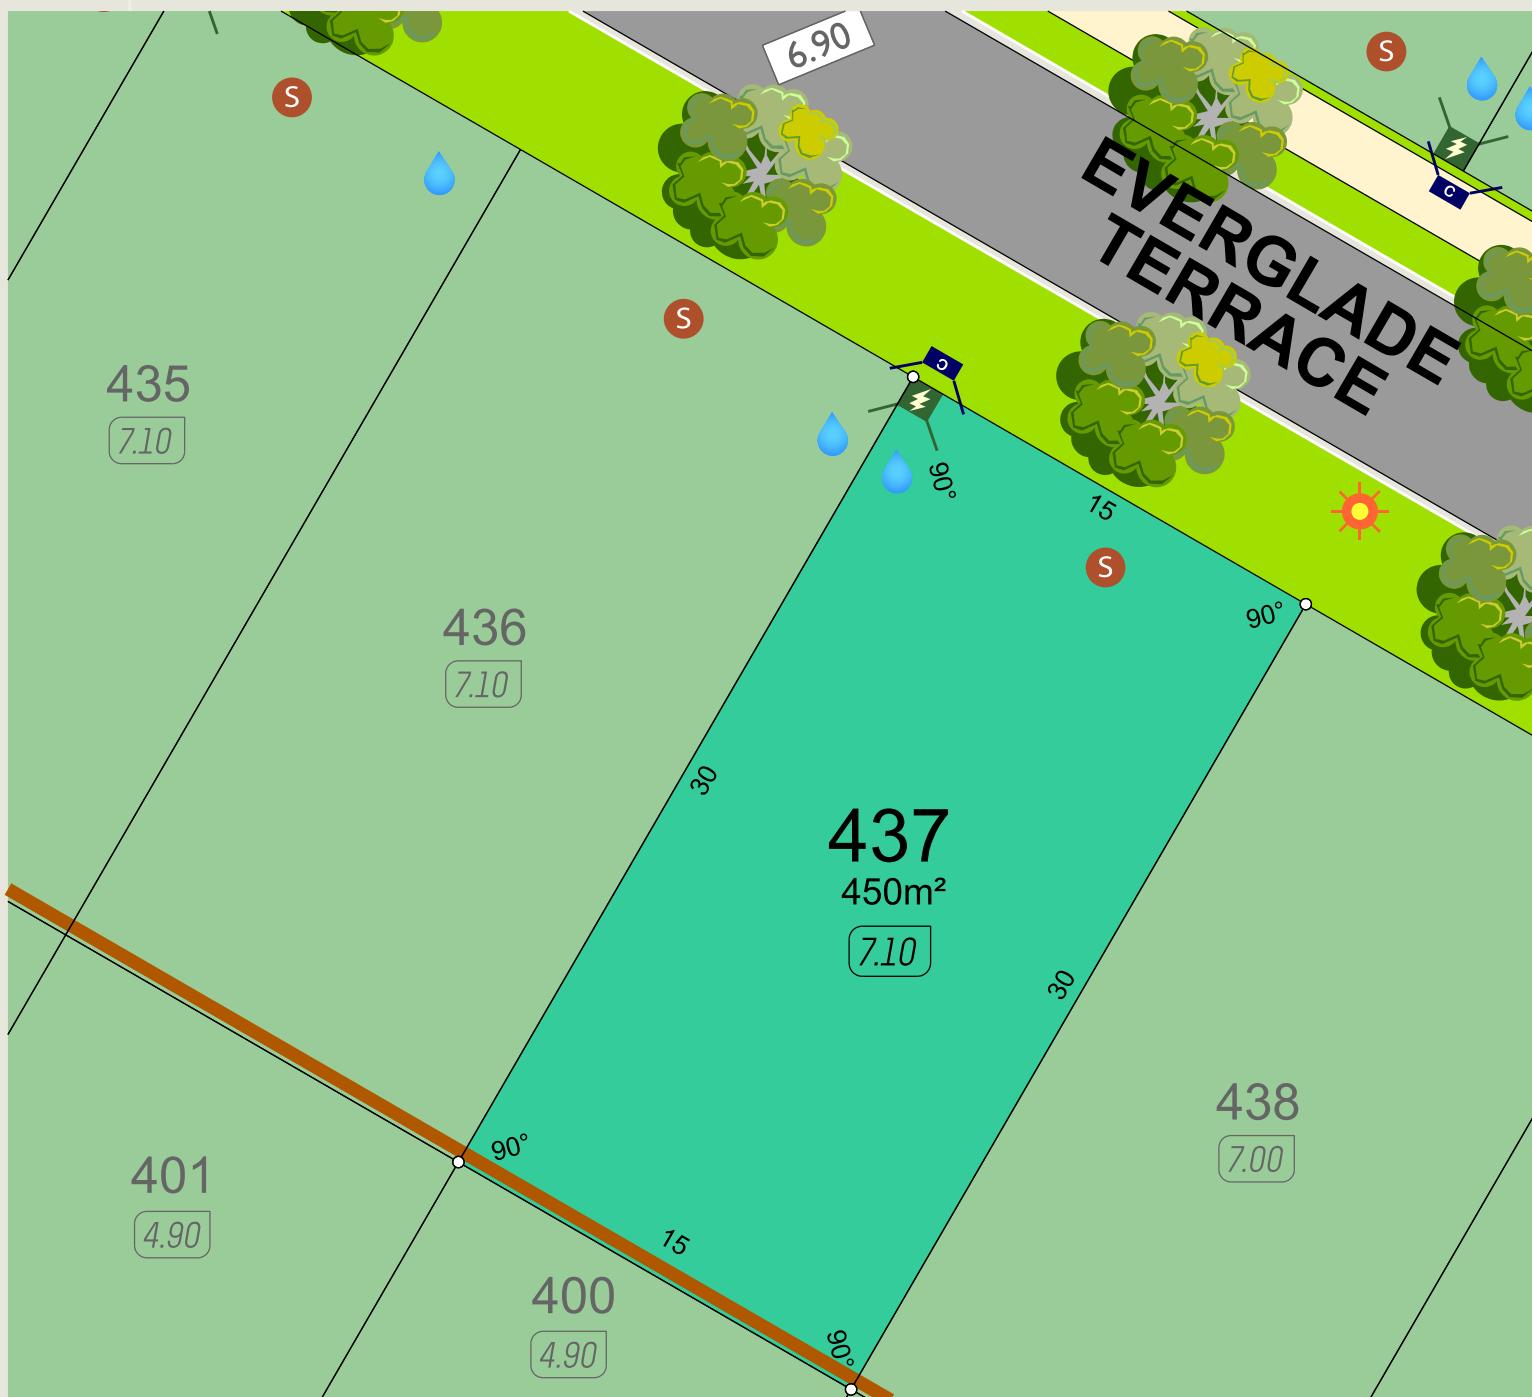

- power connection
- transformer site
- drainage; manhole, gullies
- water; hydrant, valve, house connection
- sewer; manhole, house connection

- comms connection
- street tree location
- retaining wall
- lot level
- garage locations

- footpath
- road levels
- street light

- BAL - 12.5
- BAL - 19
- BAL - 29

SCALE 1:250

T 6365 4620 E info@parcelproperty.com.au kennedybay.com.au

parcel.

***Terms and conditions apply** - Whilst every care has been taken with the preparation of these particulars, which are believed to be correct, they are in no way warranted by the selling agent or its clients in whole or in part and should not be construed as forming part of any contract. Any intending purchasers are advised to make necessary enquiries to satisfy themselves on all matters in this respect. All areas and dimensions are subject to survey. *Full retail prices are as advertised. The promotional advertised price includes an incentive as noted as either a land rebate or builder incentive or other. Any rebate is only applicable on selected lots and is paid at settlement.



kennedy bay



N

power connection
transformer site
drainage; manhole, gullies
water; hydrant, valve, house connection
sewer; manhole, house connection

comms connection
street tree location
retaining wall
lot level
garage locations

footpath
road levels
street light

BAL - 12.5
BAL - 19
BAL - 29

SCALE 1:250 5m

T 6365 4620 E info@parcelproperty.com.au kennedybay.com.au

parcel.

***Terms and conditions apply** - Whilst every care has been taken with the preparation of these particulars, which are believed to be correct, they are in no way warranted by the selling agent or its clients in whole or in part and should not be construed as forming part of any contract. Any intending purchasers are advised to make necessary enquiries to satisfy themselves on all matters in this respect. All areas and dimensions are subject to survey. *Full retail prices are as advertised. The promotional advertised price includes an incentive as noted as either a land rebate or builder incentive or other. Any rebate is only applicable on selected lots and is paid at settlement.

veris Ref:603124 February 2026



kennedy bay



- power connection
- transformer site
- drainage; manhole, gullies
- water; hydrant, valve, house connection
- sewer; manhole, house connection

- comms connection
- street tree location
- retaining wall
- lot level
- garage locations

- footpath
- road levels
- street light

- BAL - 12.5
- BAL - 19
- BAL - 29

SCALE 1:250

T 6365 4620 E info@parcelproperty.com.au kennedybay.com.au

parcel.

***Terms and conditions apply** - Whilst every care has been taken with the preparation of these particulars, which are believed to be correct, they are in no way warranted by the selling agent or its clients in whole or in part and should not be construed as forming part of any contract. Any intending purchasers are advised to make necessary enquiries to satisfy themselves on all matters in this respect. All areas and dimensions are subject to survey. *Full retail prices are as advertised. The promotional advertised price includes an incentive as noted as either a land rebate or builder incentive or other. Any rebate is only applicable on selected lots and is paid at settlement.



kennedy bay



- power connection
- transformer site
- drainage; manhole, gullies
- water; hydrant, valve, house connection
- sewer; manhole, house connection

- comms connection
- street tree location
- retaining wall
- lot level
- garage locations

- footpath
- road levels
- street light

- BAL - 12.5
- BAL - 19
- BAL - 29

SCALE 1:250

T 6365 4620 E info@parcelproperty.com.au kennedybay.com.au

parcel.

***Terms and conditions apply** - Whilst every care has been taken with the preparation of these particulars, which are believed to be correct, they are in no way warranted by the selling agent or its clients in whole or in part and should not be construed as forming part of any contract. Any intending purchasers are advised to make necessary enquiries to satisfy themselves on all matters in this respect. All areas and dimensions are subject to survey. *Full retail prices are as advertised. The promotional advertised price includes an incentive as noted as either a land rebate or builder incentive or other. Any rebate is only applicable on selected lots and is paid at settlement.



kennedy bay



N

- power connection
- transformer site
- drainage; manhole, gullies
- water; hydrant, valve, house connection
- sewer; manhole, house connection

- comms connection
- street tree location
- retaining wall
- lot level
- garage locations

- footpath
- road levels
- street light

- BAL - 12.5
- BAL - 19
- BAL - 29

SCALE 1:250

T 6365 4620 E info@parcelproperty.com.au kennedybay.com.au

parcel.

***Terms and conditions apply** - Whilst every care has been taken with the preparation of these particulars, which are believed to be correct, they are in no way warranted by the selling agent or its clients in whole or in part and should not be construed as forming part of any contract. Any intending purchasers are advised to make necessary enquiries to satisfy themselves on all matters in this respect. All areas and dimensions are subject to survey. *Full retail prices are as advertised. The promotional advertised price includes an incentive as noted as either a land rebate or builder incentive or other. Any rebate is only applicable on selected lots and is paid at settlement.



kennedy bay



- power connection
- transformer site
- drainage; manhole, gullies
- water; hydrant, valve, house connection
- sewer; manhole, house connection

- comms connection
- street tree location
- retaining wall
- lot level
- garage locations

- footpath
- road levels
- street light

- BAL - 12.5
- BAL - 19
- BAL - 29

SCALE 1:250

T 6365 4620 E info@parcelproperty.com.au kennedybay.com.au

parcel.

*Terms and conditions apply - Whilst every care has been taken with the preparation of these particulars, which are believed to be correct, they are in no way warranted by the selling agent or its clients in whole or in part and should not be construed as forming part of any contract. Any intending purchasers are advised to make necessary enquiries to satisfy themselves on all matters in this respect. All areas and dimensions are subject to survey. *Full retail prices are as advertised. The promotional advertised price includes an incentive as noted as either a land rebate or builder incentive or other. Any rebate is only applicable on selected lots and is paid at settlement.



kennedy bay



- power connection
- transformer site
- drainage; manhole, gullies
- water; hydrant, valve, house connection
- sewer; manhole, house connection

- comms connection
- street tree location
- retaining wall
- lot level
- garage locations

- footpath
- road levels
- street light

- BAL - 12.5
- BAL - 19
- BAL - 29

SCALE 1:250

T 6365 4620 E info@parcelproperty.com.au kennedybay.com.au

parcel.

*Terms and conditions apply - Whilst every care has been taken with the preparation of these particulars, which are believed to be correct, they are in no way warranted by the selling agent or its clients in whole or in part and should not be construed as forming part of any contract. Any intending purchasers are advised to make necessary enquiries to satisfy themselves on all matters in this respect. All areas and dimensions are subject to survey. *Full retail prices are as advertised. The promotional advertised price includes an incentive as noted as either a land rebate or builder incentive or other. Any rebate is only applicable on selected lots and is paid at settlement.



kennedy bay



- power connection
- transformer site
- drainage; manhole, gullies
- water; hydrant, valve, house connection
- sewer; manhole, house connection

- comms connection
- street tree location
- retaining wall
- lot level
- garage locations

- footpath
- road levels
- street light

- BAL - 12.5
- BAL - 19
- BAL - 29

SCALE 1:250


T 6365 4620 E info@parcelproperty.com.au kennedybay.com.au

parcel.

*Terms and conditions apply - Whilst every care has been taken with the preparation of these particulars, which are believed to be correct, they are in no way warranted by the selling agent or its clients in whole or in part and should not be construed as forming part of any contract. Any intending purchasers are advised to make necessary enquiries to satisfy themselves on all matters in this respect. All areas and dimensions are subject to survey. *Full retail prices are as advertised. The promotional advertised price includes an incentive as noted as either a land rebate or builder incentive or other. Any rebate is only applicable on selected lots and is paid at settlement.



kennedy bay

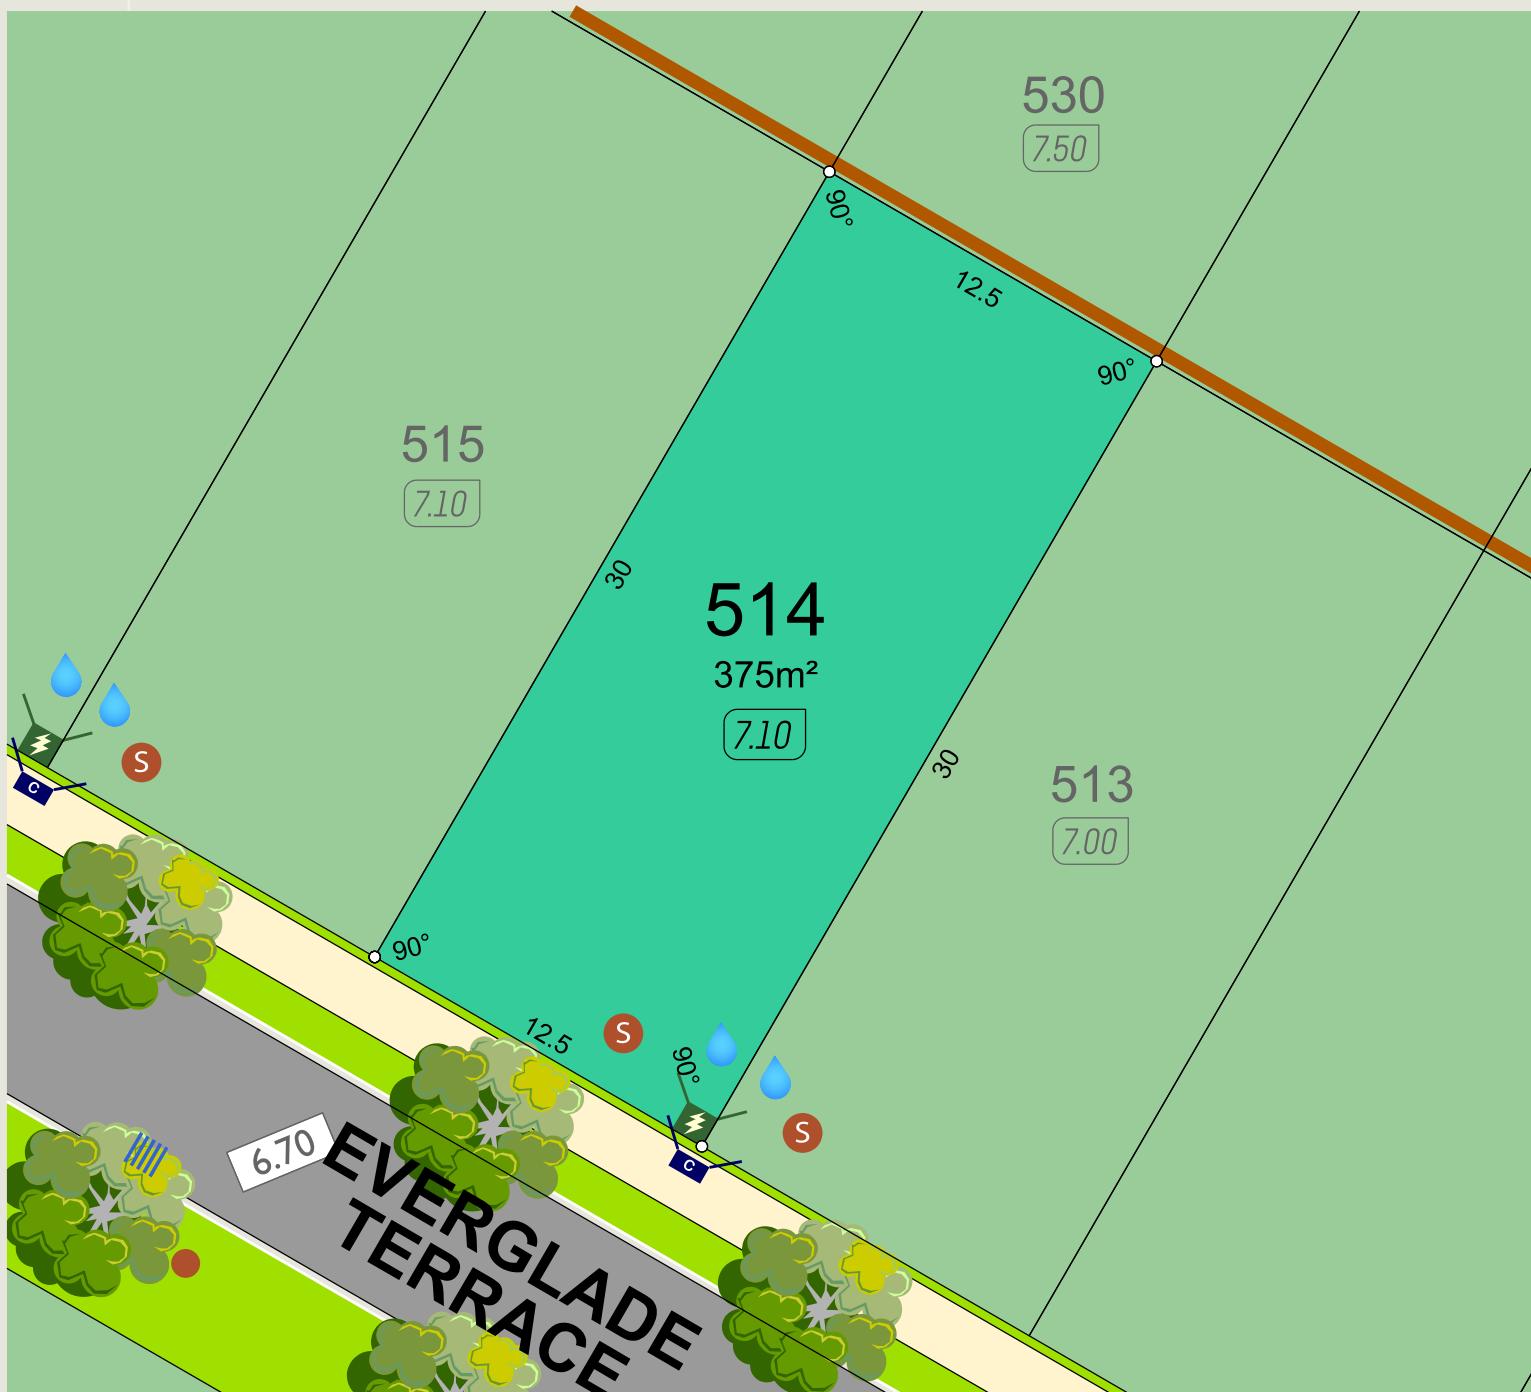

- power connection
- transformer site
- drainage; manhole, gullies
- water; hydrant, valve, house connection
- sewer; manhole, house connection

- comms connection
- street tree location
- retaining wall
- lot level
- garage locations

- footpath
- road levels
- street light

- BAL - 12.5
- BAL - 19
- BAL - 29

SCALE 1:250


T 6365 4620 E info@parcelproperty.com.au kennedybay.com.au

parcel.

***Terms and conditions apply** - Whilst every care has been taken with the preparation of these particulars, which are believed to be correct, they are in no way warranted by the selling agent or its clients in whole or in part and should not be construed as forming part of any contract. Any intending purchasers are advised to make necessary enquiries to satisfy themselves on all matters in this respect. All areas and dimensions are subject to survey. *Full retail prices are as advertised. The promotional advertised price includes an incentive as noted as either a land rebate or builder incentive or other. Any rebate is only applicable on selected lots and is paid at settlement.



kennedy bay

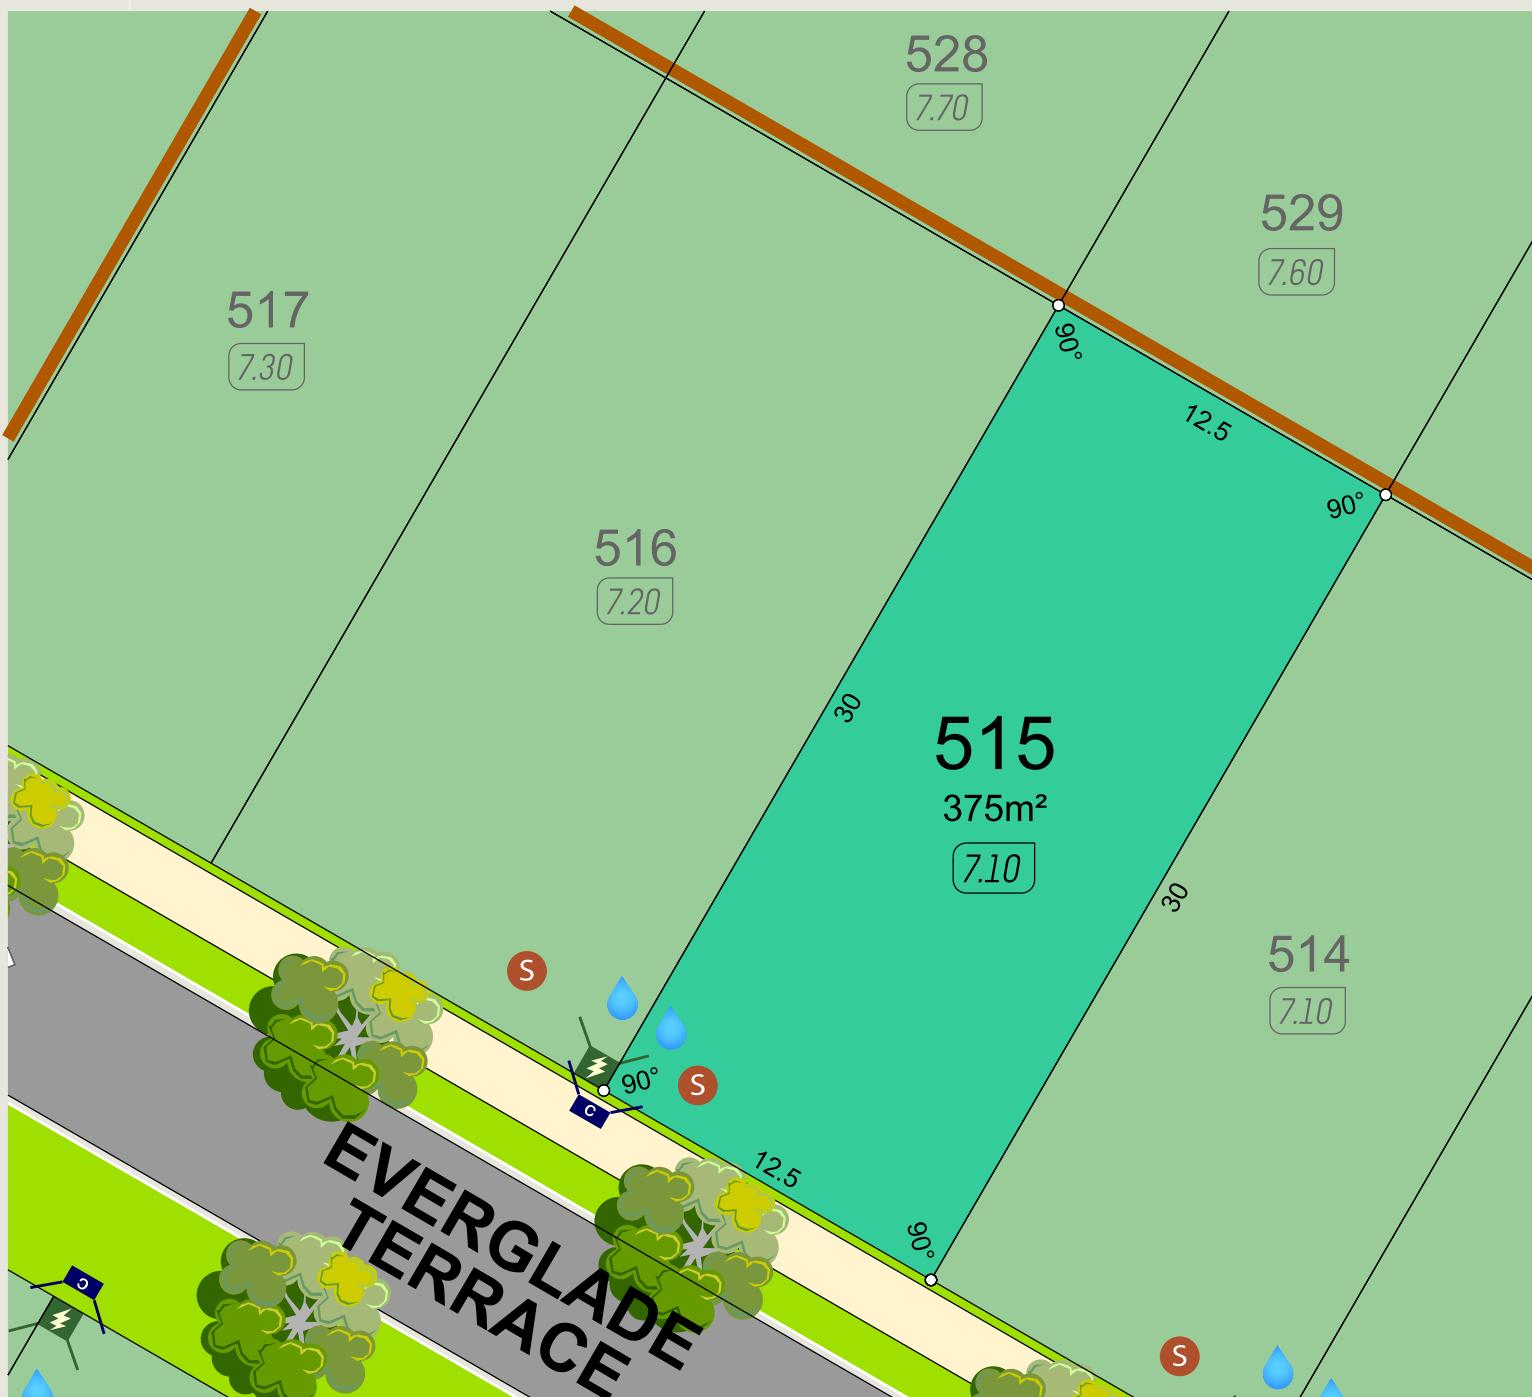

T 6365 4620 E info@parcelproperty.com.au kennedybay.com.au

parcel.

***Terms and conditions apply** - Whilst every care has been taken with the preparation of these particulars, which are believed to be correct, they are in no way warranted by the selling agent or its clients in whole or in part and should not be construed as forming part of any contract. Any intending purchasers are advised to make necessary enquiries to satisfy themselves on all matters in this respect. All areas and dimensions are subject to survey. *Full retail prices are as advertised. The promotional advertised price includes an incentive as noted as either a land rebate or builder incentive or other. Any rebate is only applicable on selected lots and is paid at settlement.

veris Ref:603124 February 2026



kennedy bay



- power connection
- transformer site
- drainage; manhole, gullies
- water; hydrant, valve, house connection
- sewer; manhole, house connection

- comms connection
- street tree location
- retaining wall
- lot level
- garage locations

- footpath
- road levels
- street light

- BAL - 12.5
- BAL - 19
- BAL - 29

SCALE 1:250

T 6365 4620 E info@parcelproperty.com.au kennedybay.com.au

parcel.

***Terms and conditions apply** - Whilst every care has been taken with the preparation of these particulars, which are believed to be correct, they are in no way warranted by the selling agent or its clients in whole or in part and should not be construed as forming part of any contract. Any intending purchasers are advised to make necessary enquiries to satisfy themselves on all matters in this respect. All areas and dimensions are subject to survey. *Full retail prices are as advertised. The promotional advertised price includes an incentive as noted as either a land rebate or builder incentive or other. Any rebate is only applicable on selected lots and is paid at settlement.



kennedy bay



N

power connection
transformer site
drainage; manhole, gullies
water; hydrant, valve, house connection
sewer; manhole, house connection

comms connection
street tree location
retaining wall
lot level
garage locations

footpath
road levels
street light

BAL - 12.5
BAL - 19
BAL - 29

SCALE 1:250 5m

T 6365 4620 E info@parcelproperty.com.au kennedybay.com.au

parcel.

*Terms and conditions apply - Whilst every care has been taken with the preparation of these particulars, which are believed to be correct, they are in no way warranted by the selling agent or its clients in whole or in part and should not be construed as forming part of any contract. Any intending purchasers are advised to make necessary enquiries to satisfy themselves on all matters in this respect. All areas and dimensions are subject to survey. *Full retail prices are as advertised. The promotional advertised price includes an incentive as noted as either a land rebate or builder incentive or other. Any rebate is only applicable on selected lots and is paid at settlement.

veris Ref:603124 February 2026



kennedy bay



-  power connection
-  transformer site
-  drainage; manhole, gullies
-  water; hydrant, valve, house connection
-  sewer; manhole, house connection

-  comms connection
-  street tree location
-  retaining wall
-  lot level
-  garage locations

The image contains three icons: a yellow rectangular bar representing a footpath, a grey rectangular bar with a diagonal line representing road levels, and a red sun-like shape representing a street light.

-  BAL - 12.5
-  BAL - 19
-  BAL - 29

SCALE 1:250 5m

T 6365 4620 E info@parcelproperty.com.au kennedybay.com.au

parcel.

***Terms and conditions apply** - Whilst every care has been taken with the preparation of these particulars, which are believed to be correct, they are in no way warranted by the selling agent or its clients in whole or in part and should not be construed as forming part of any contract. Any intending purchasers are advised to make necessary enquiries to satisfy themselves on all matters in this respect. All areas and dimensions are subject to survey. *Full retail prices are as advertised. The promotional advertised price includes an incentive as noted as either a land rebate or builder incentive or other. Any rebate is only applicable on selected lots and is paid at settlement.