


TYPICAL LOT WALLS

FORESHORE - Lots 98-104 and 179-185 (300-600mm high wall)

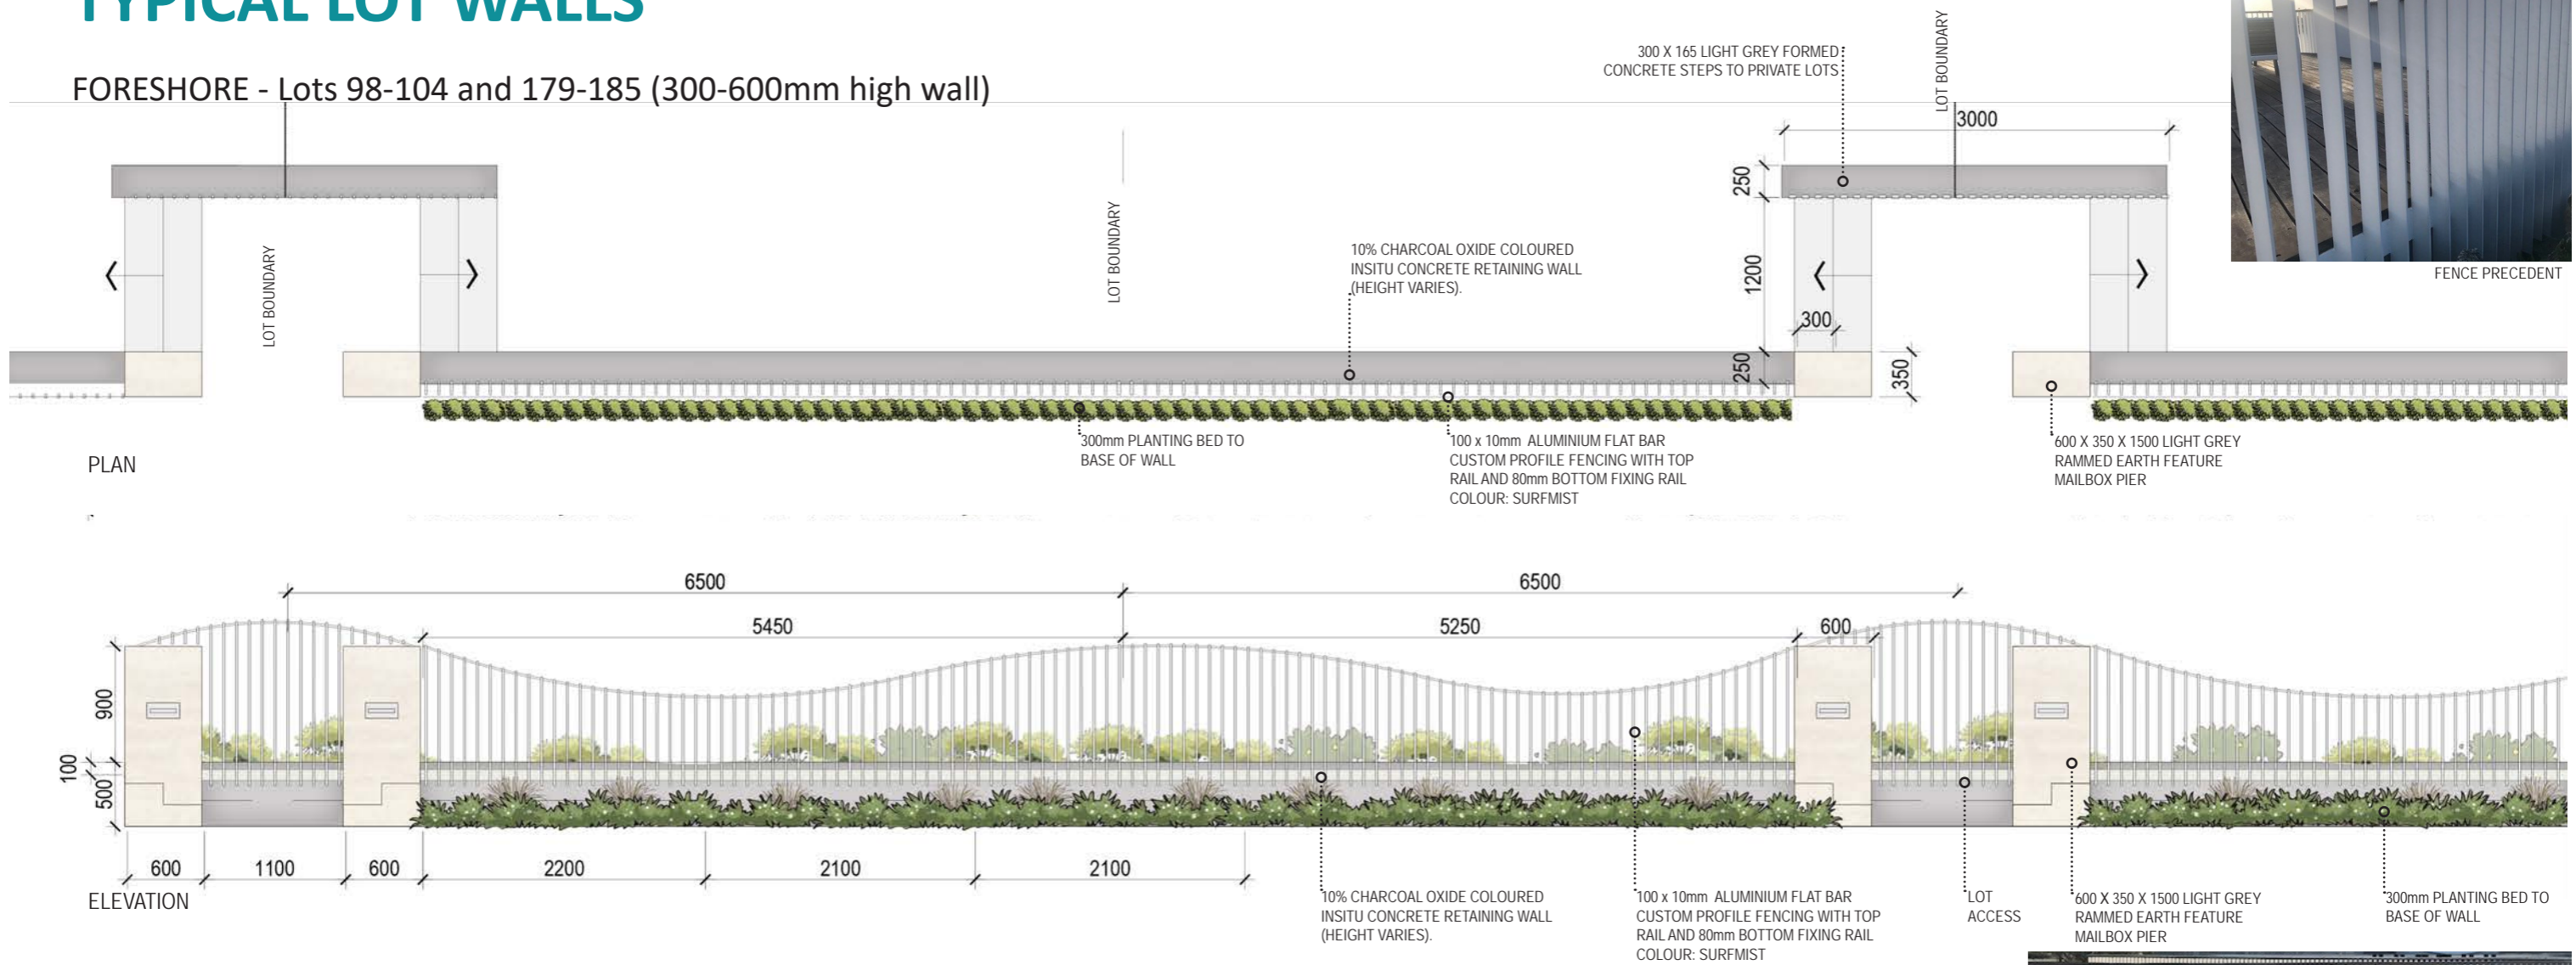

GOLF COURSE - Lots 38-41, 75-83, 157-163 and 201-220 (300-1000mm high wall)

