


TYPICAL LOT WALLS

PUBLIC OPEN SPACE SIDE WALL / FENCE - Lots 260-272

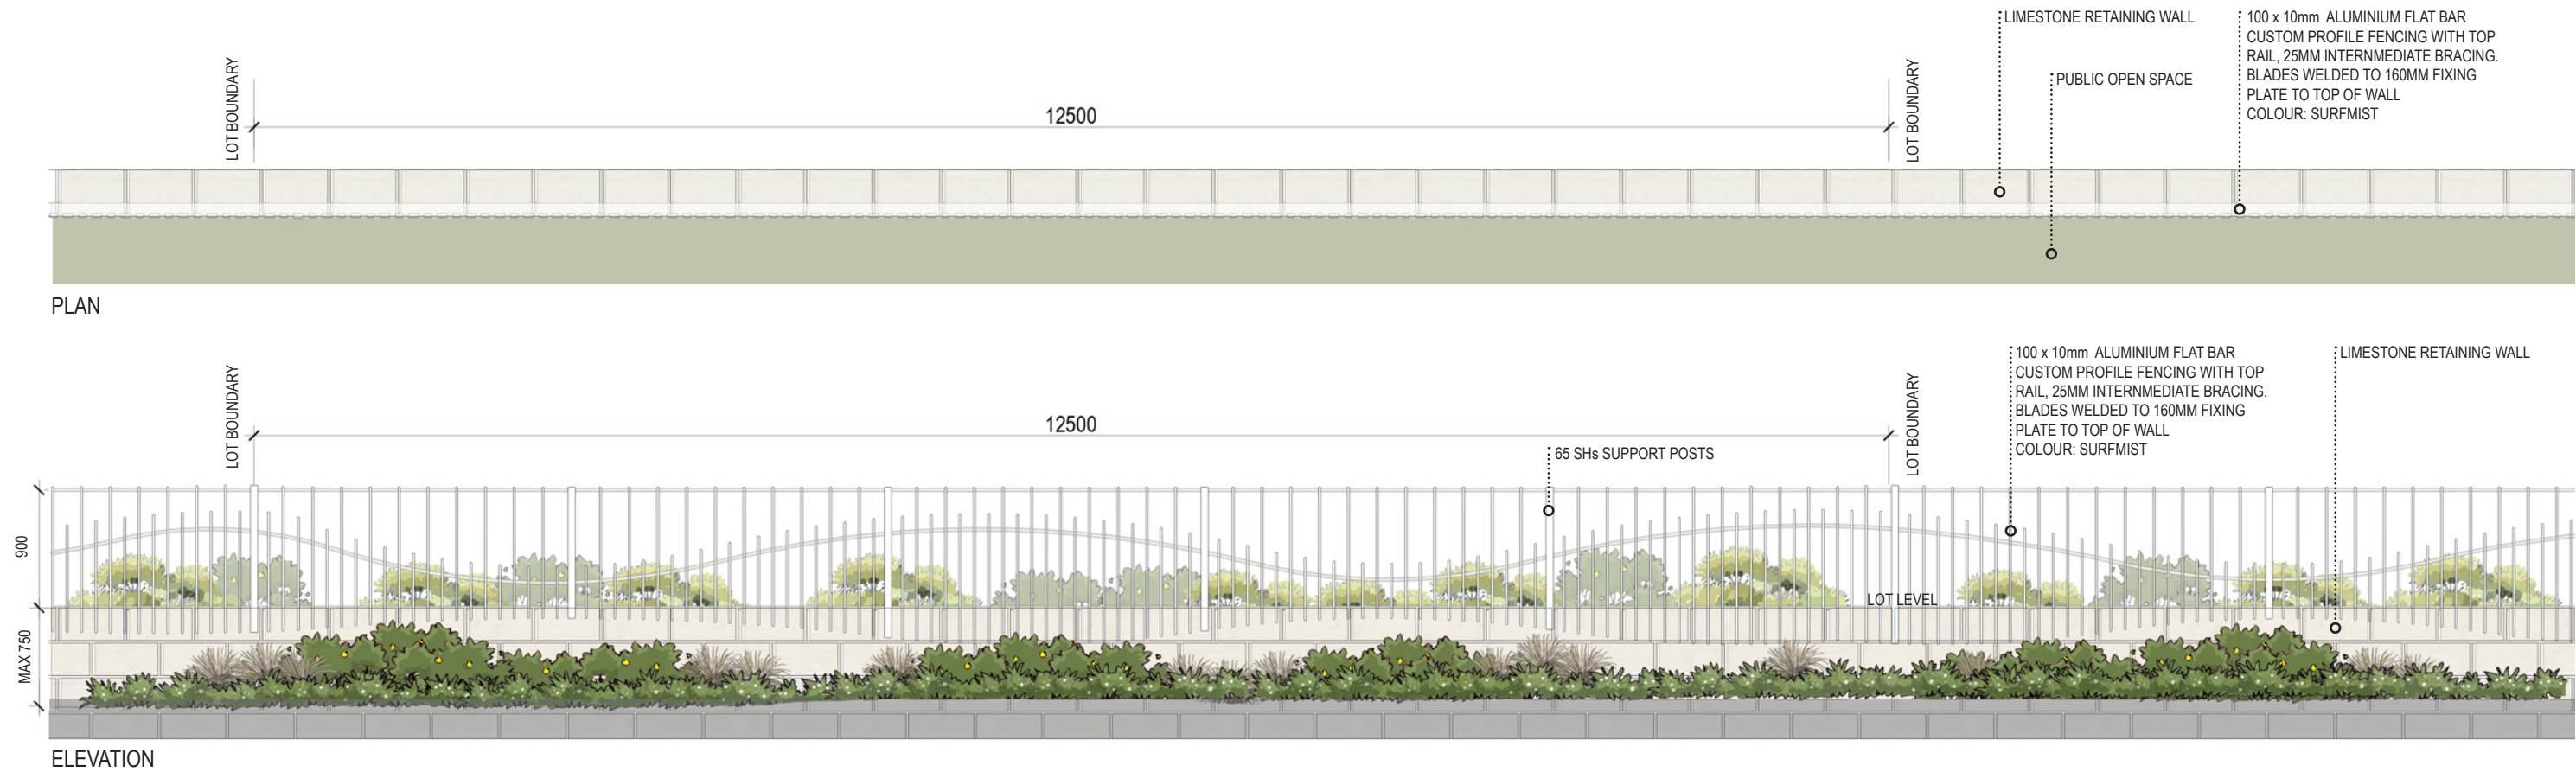

REFERENCE IMAGES



STAGE 1 GOLF COURSE LOTS FENCE